


(See Sheet 3 of 3)

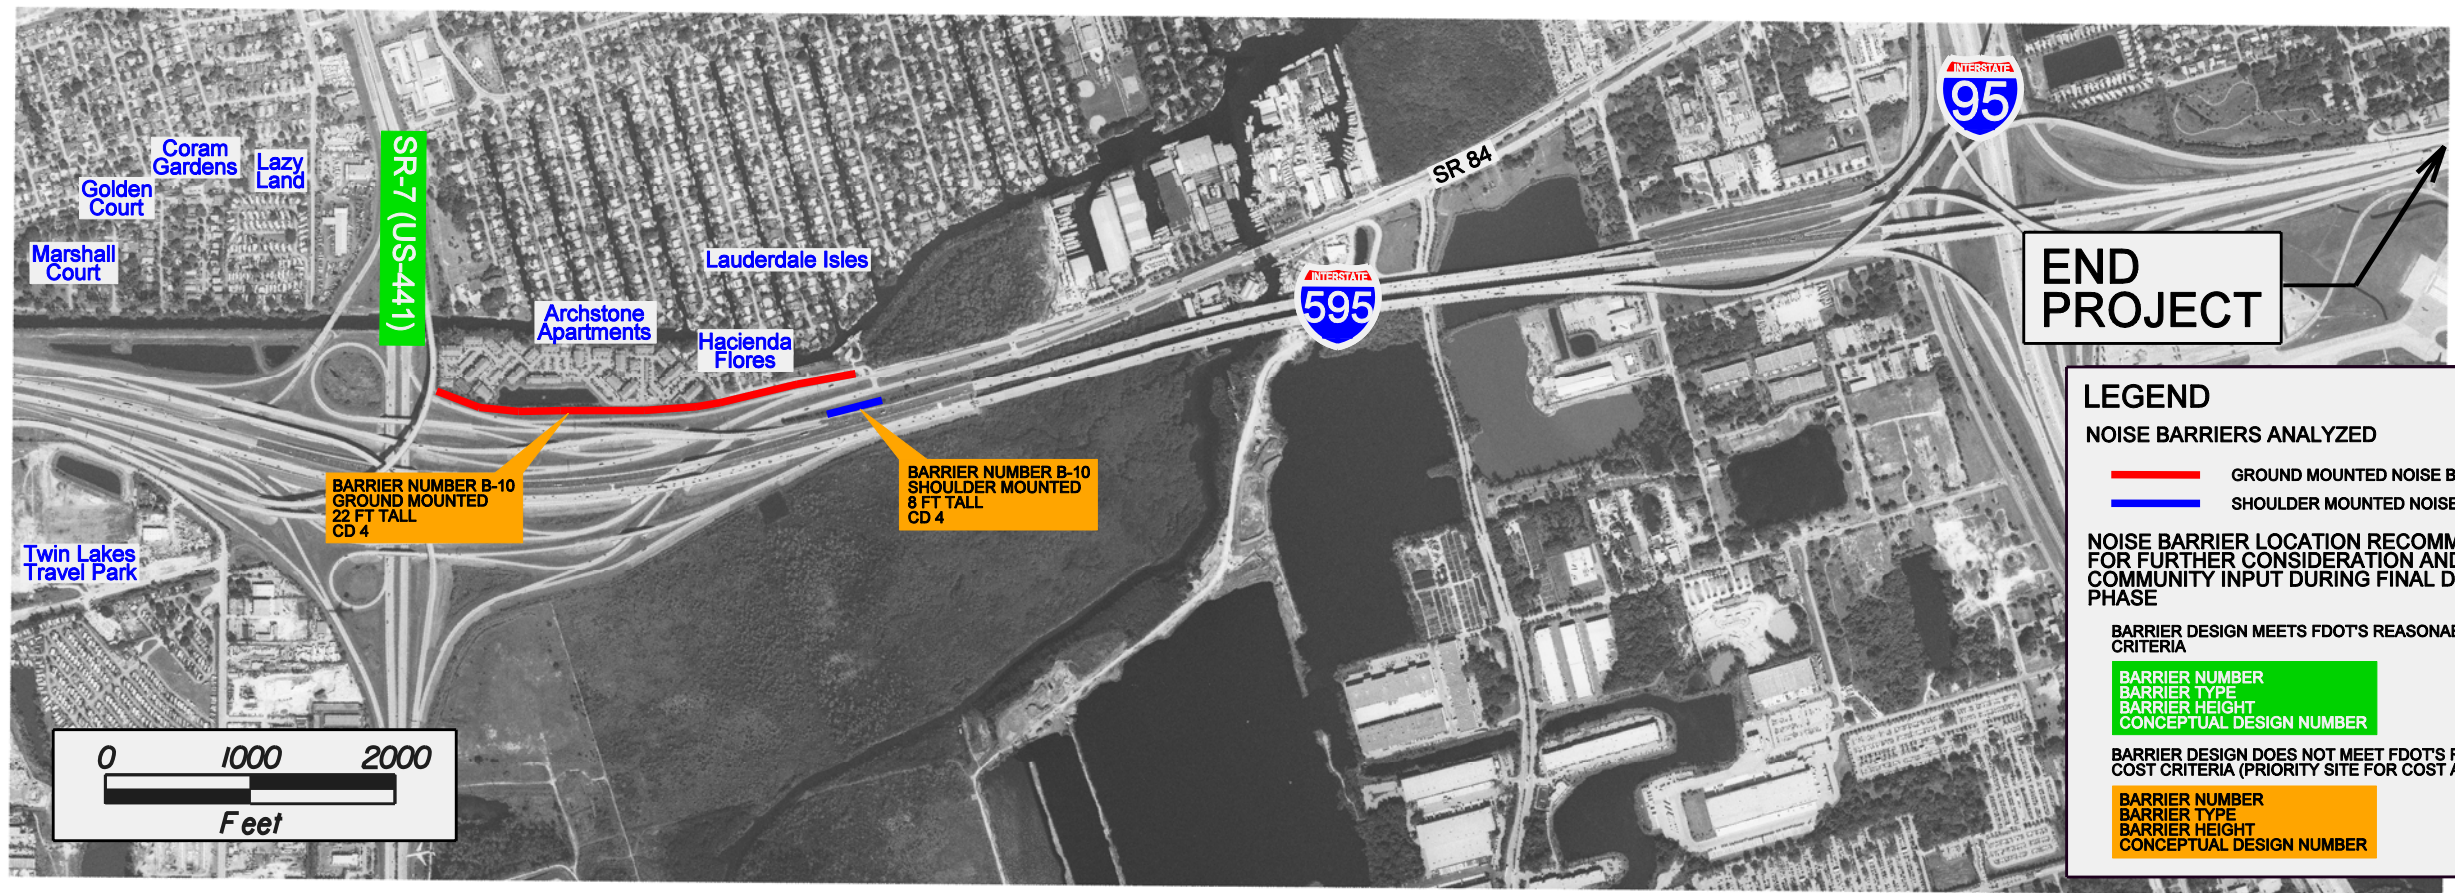

LEGEND

NOISE BARRIERS ANALYZED

- GROUND MOUNTED NOISE BARRIER
- SHOULDER MOUNTED NOISE BARRIER

NOISE BARRIER LOCATION RECOMMENDED FOR FURTHER CONSIDERATION AND COMMUNITY INPUT DURING FINAL DESIGN PHASE

BARRIER DESIGN MEETS FDOT'S REASONABLE COST CRITERIA

- BARRIER NUMBER
- BARRIER TYPE
- BARRIER HEIGHT
- CONCEPTUAL DESIGN NUMBER

BARRIER DESIGN DOES NOT MEET FDOT'S REASONABLE COST CRITERIA (PRIORITY SITE FOR COST AVERAGING)

- BARRIER NUMBER
- BARRIER TYPE
- BARRIER HEIGHT
- CONCEPTUAL DESIGN NUMBER